


- Proposed Trail System
- Existing Trail System
- Existing Onroad Bicycle Facility
- Proposed Onroad Bicycle Facility
- Proposed Multituse Trail

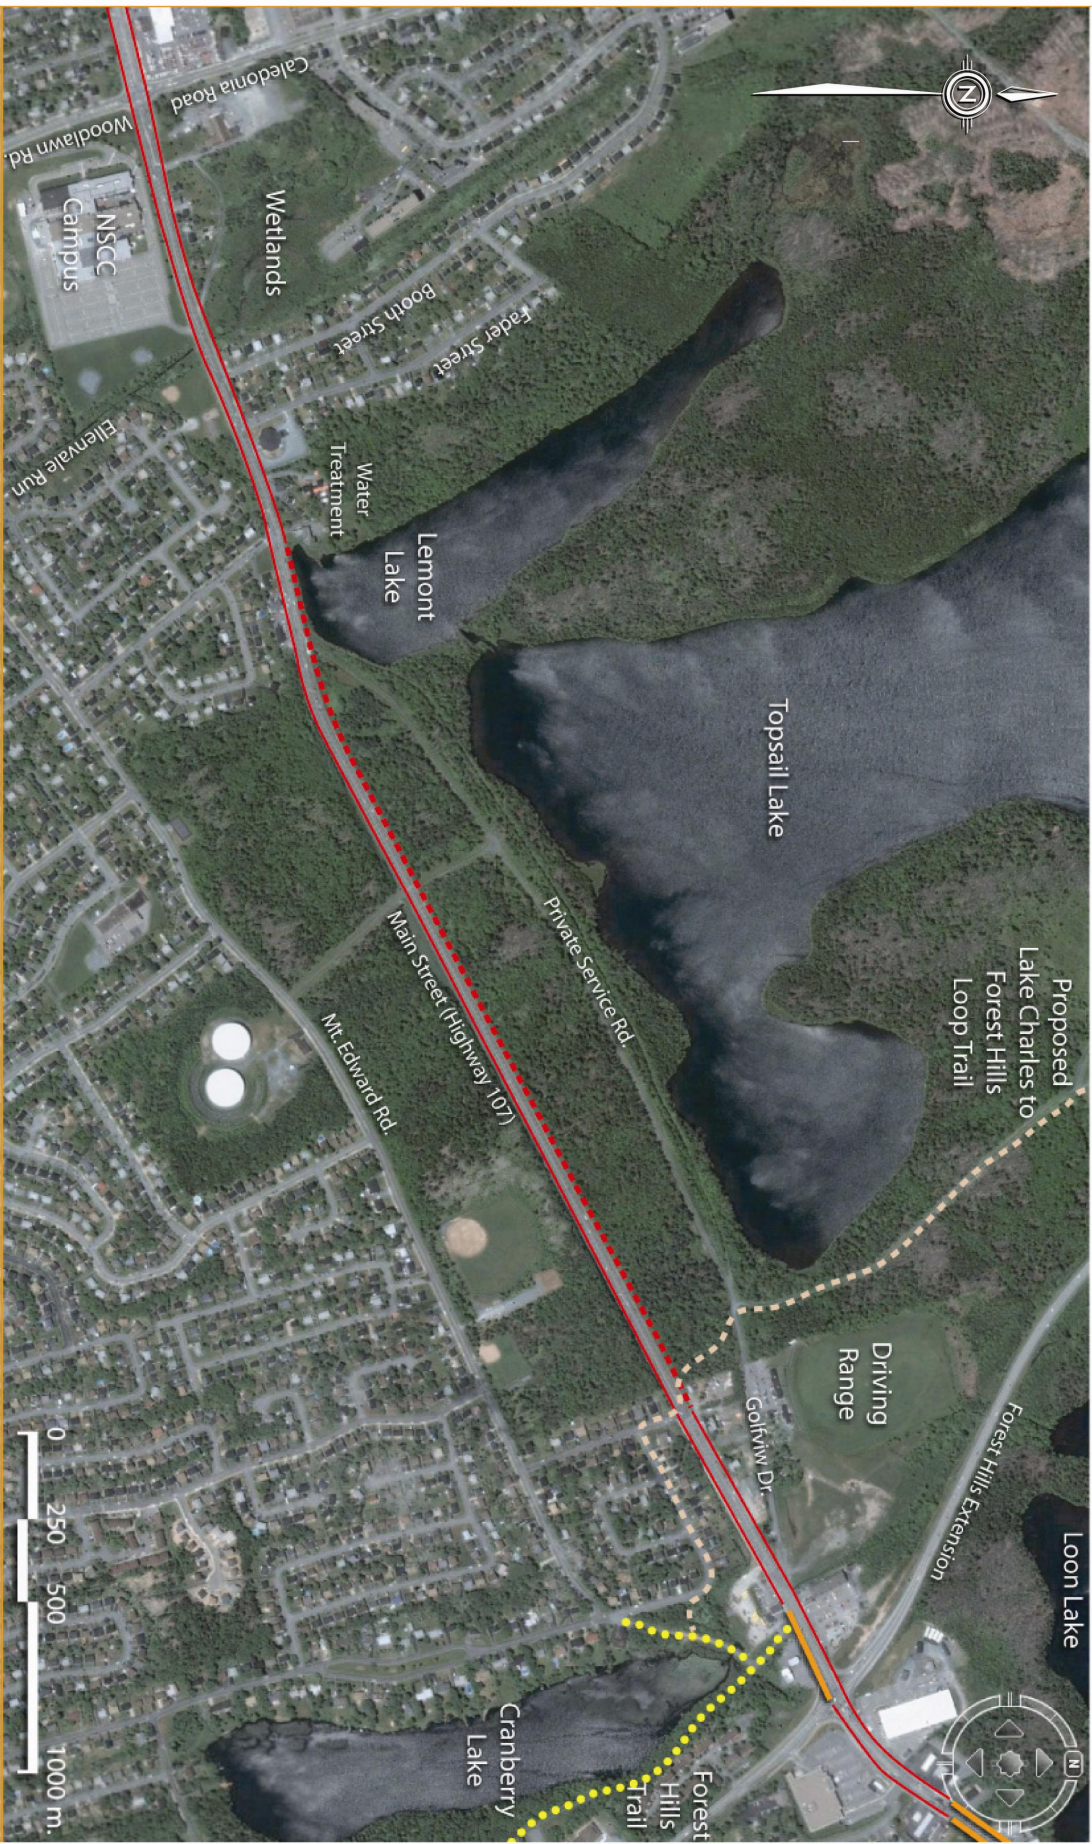

MAIN STREET DARTMOUTH

streetscape design project



figure 4.7
Secondary Study Area